

ARP 49°56'22"N
015°22'55"E AD ELEV
794 ft / 242 m

APPROACH/RADAR 130,280
308,875 O/R


PRECISION 283,600
123,300 reserve

TOWER 134,205
129,405 reserve

GROUND -
-


AERODROME CHART - ICAO ČÁSLAV

RWY	DIRECTION	THR	BEARING STRENGTH
31	313°	49°55'53,90"N 015°23'35,81"E	PCN 30/R/B/W/T
13	133°	49°56'50,95"N 015°22'14,10E	
12	133°	49°56'36,68"N 015°22'28,61"E	
30	313°	49°56'04,35"N 015°23'14,91E	
OVERRUN	N		PCN 56/R/B/W/T
OVERRUN	S		PCN 38/R/B/W/T
TAXIWAYS	TWY A		PCN 36/R/B/W/T
	TWY B		PCN 58/F/B/W/T
	TWY C		PCN 21/R/C/W/T
	TWY D		PCN 23/R/B/W/T
	TWY E		PCN 28/R/B/W/T
	TWY T		PCN 51/F/B/W/T

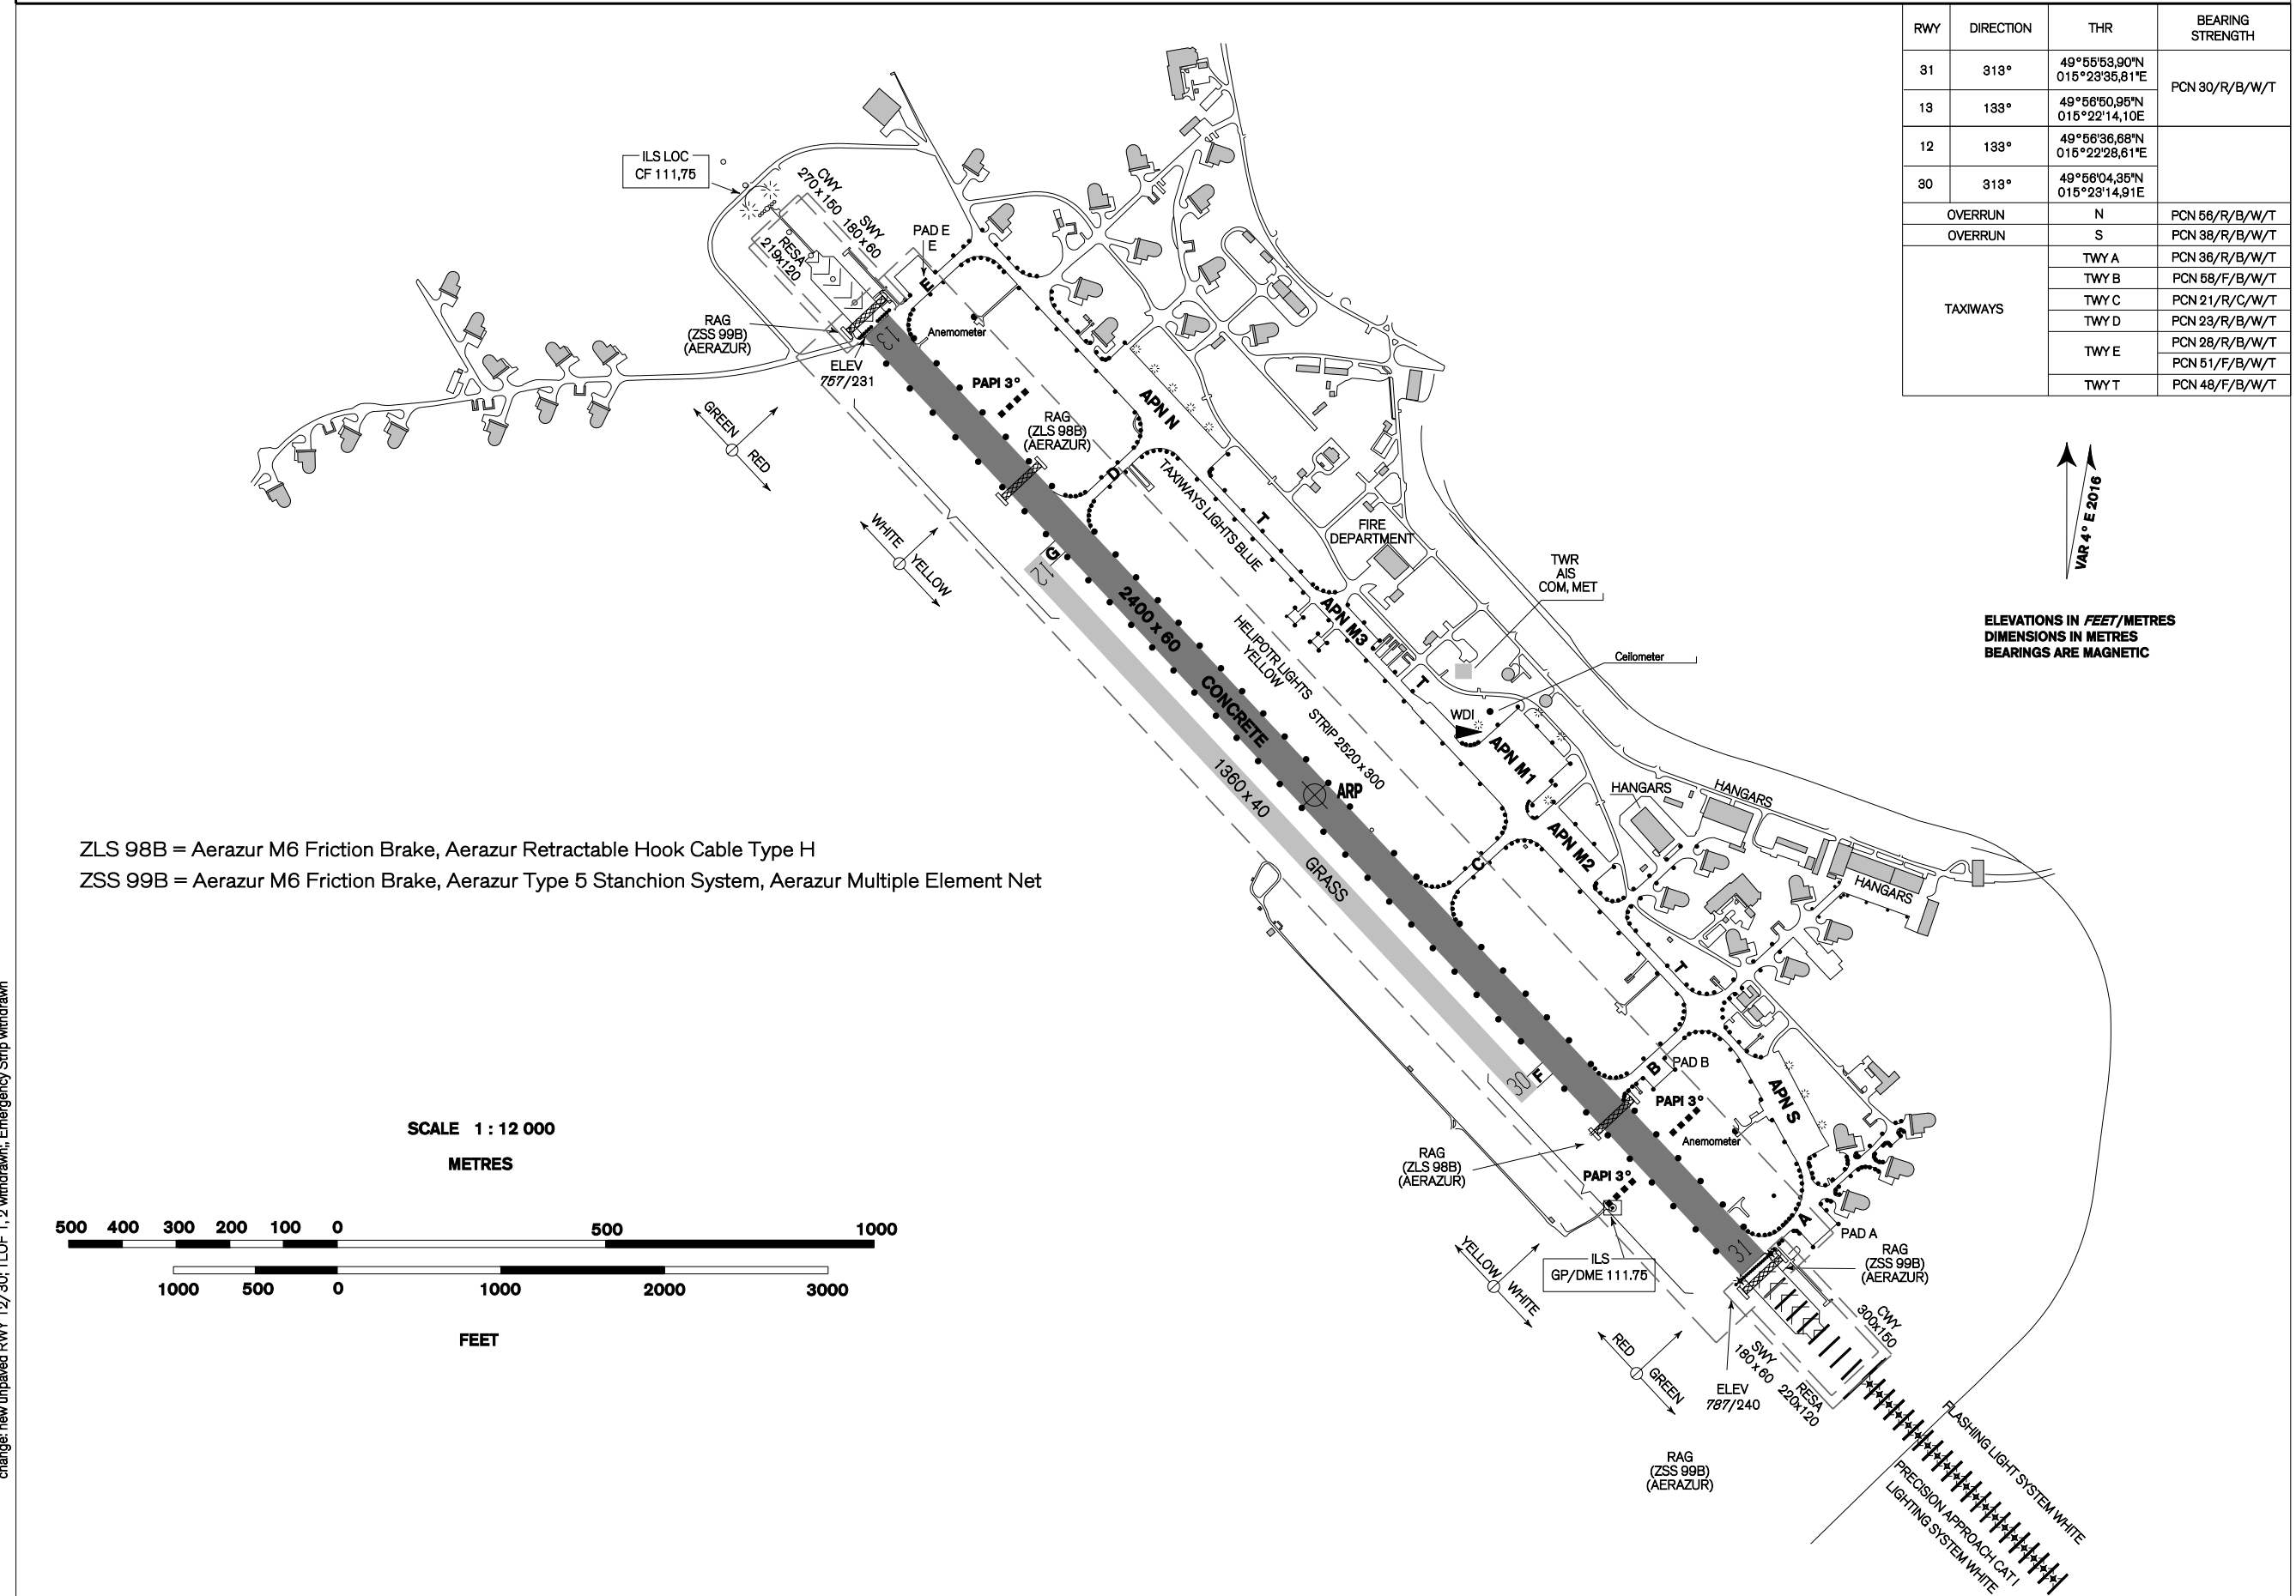

ZLS 98B = Aerazur M6 Friction Brake, Aerazur Retractable Hook Cable Type H
ZSS 99B = Aerazur M6 Friction Brake, Aerazur Type 5 Stanchion System, Aerazur Multiple Element Net

SCALE 1 : 12 000
METRES

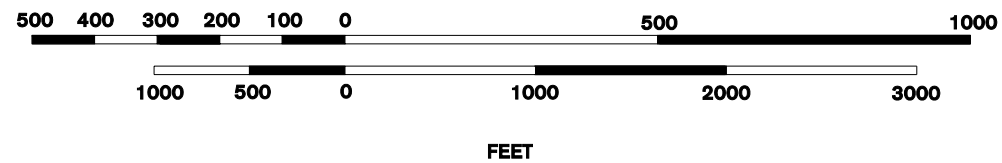

ELEVATIONS IN FEET/METRES
DIMENSIONS IN METRES
BEARINGS ARE MAGNETIC

VAR 4° E 2016

change: new unpaved RWY 12/30; TLOF 1, 2 withdrawn; Emergency Strip withdrawn