


ARP 49°09'05"N 016°41'38"E	TUŘANY TWR 119,605 TUŘANY GROUND 125,430 121,500	ELEV 778 ft / 237 m	<b>AERODROME CHART - ICAO</b>	<b>BRNO/Tuřany</b>
-------------------------------	--	------------------------	-------------------------------	--------------------

RWY	DIRECTION	THR	BEARING STRENGTH
09	093°	49°09'10,34"N 16°40'33,13"E	0,00 km - 0,59 km PCN 40/R/A/X/T 0,59 km - 2,65 km PCN 48/R/A/X/T
27	273°	49°08'59,12"N 16°42'42,83"E	0,00 km - 2,06 km PCN 48/R/A/X/T 2,06 km - 2,65 km PCN 40/R/A/X/T
TAXIWAYS		A, B, C, D, E F, W,	PCN 27/R/B/X/T 5700 kg / 1,50 MPa

TOUCHDOWN AND LIFT-OFF AREAS		
on TWY B	49°09'11,27"N 16°41'06,25"E	PCN 27/R/B/X/T
on TWY C	49°09'09,01"N 16°41'32,38"E	
on TWY A	49°09'13,31"N 16°41'17,98"E	

**CAUTION:**  
FOR INFORMATION CONCERNING MARKINGS ON  
MANOEUVRING AREA SEE LKTB AD 2 - 19 - 2  
ELEVATIONS IN FEET/METRES  
DIMENSIONS IN METRES  
BEARINGS ARE MAGNETIC


↑  
VAR 4°E 2019  
ANNUAL RATE  
OF CHANGE +8'

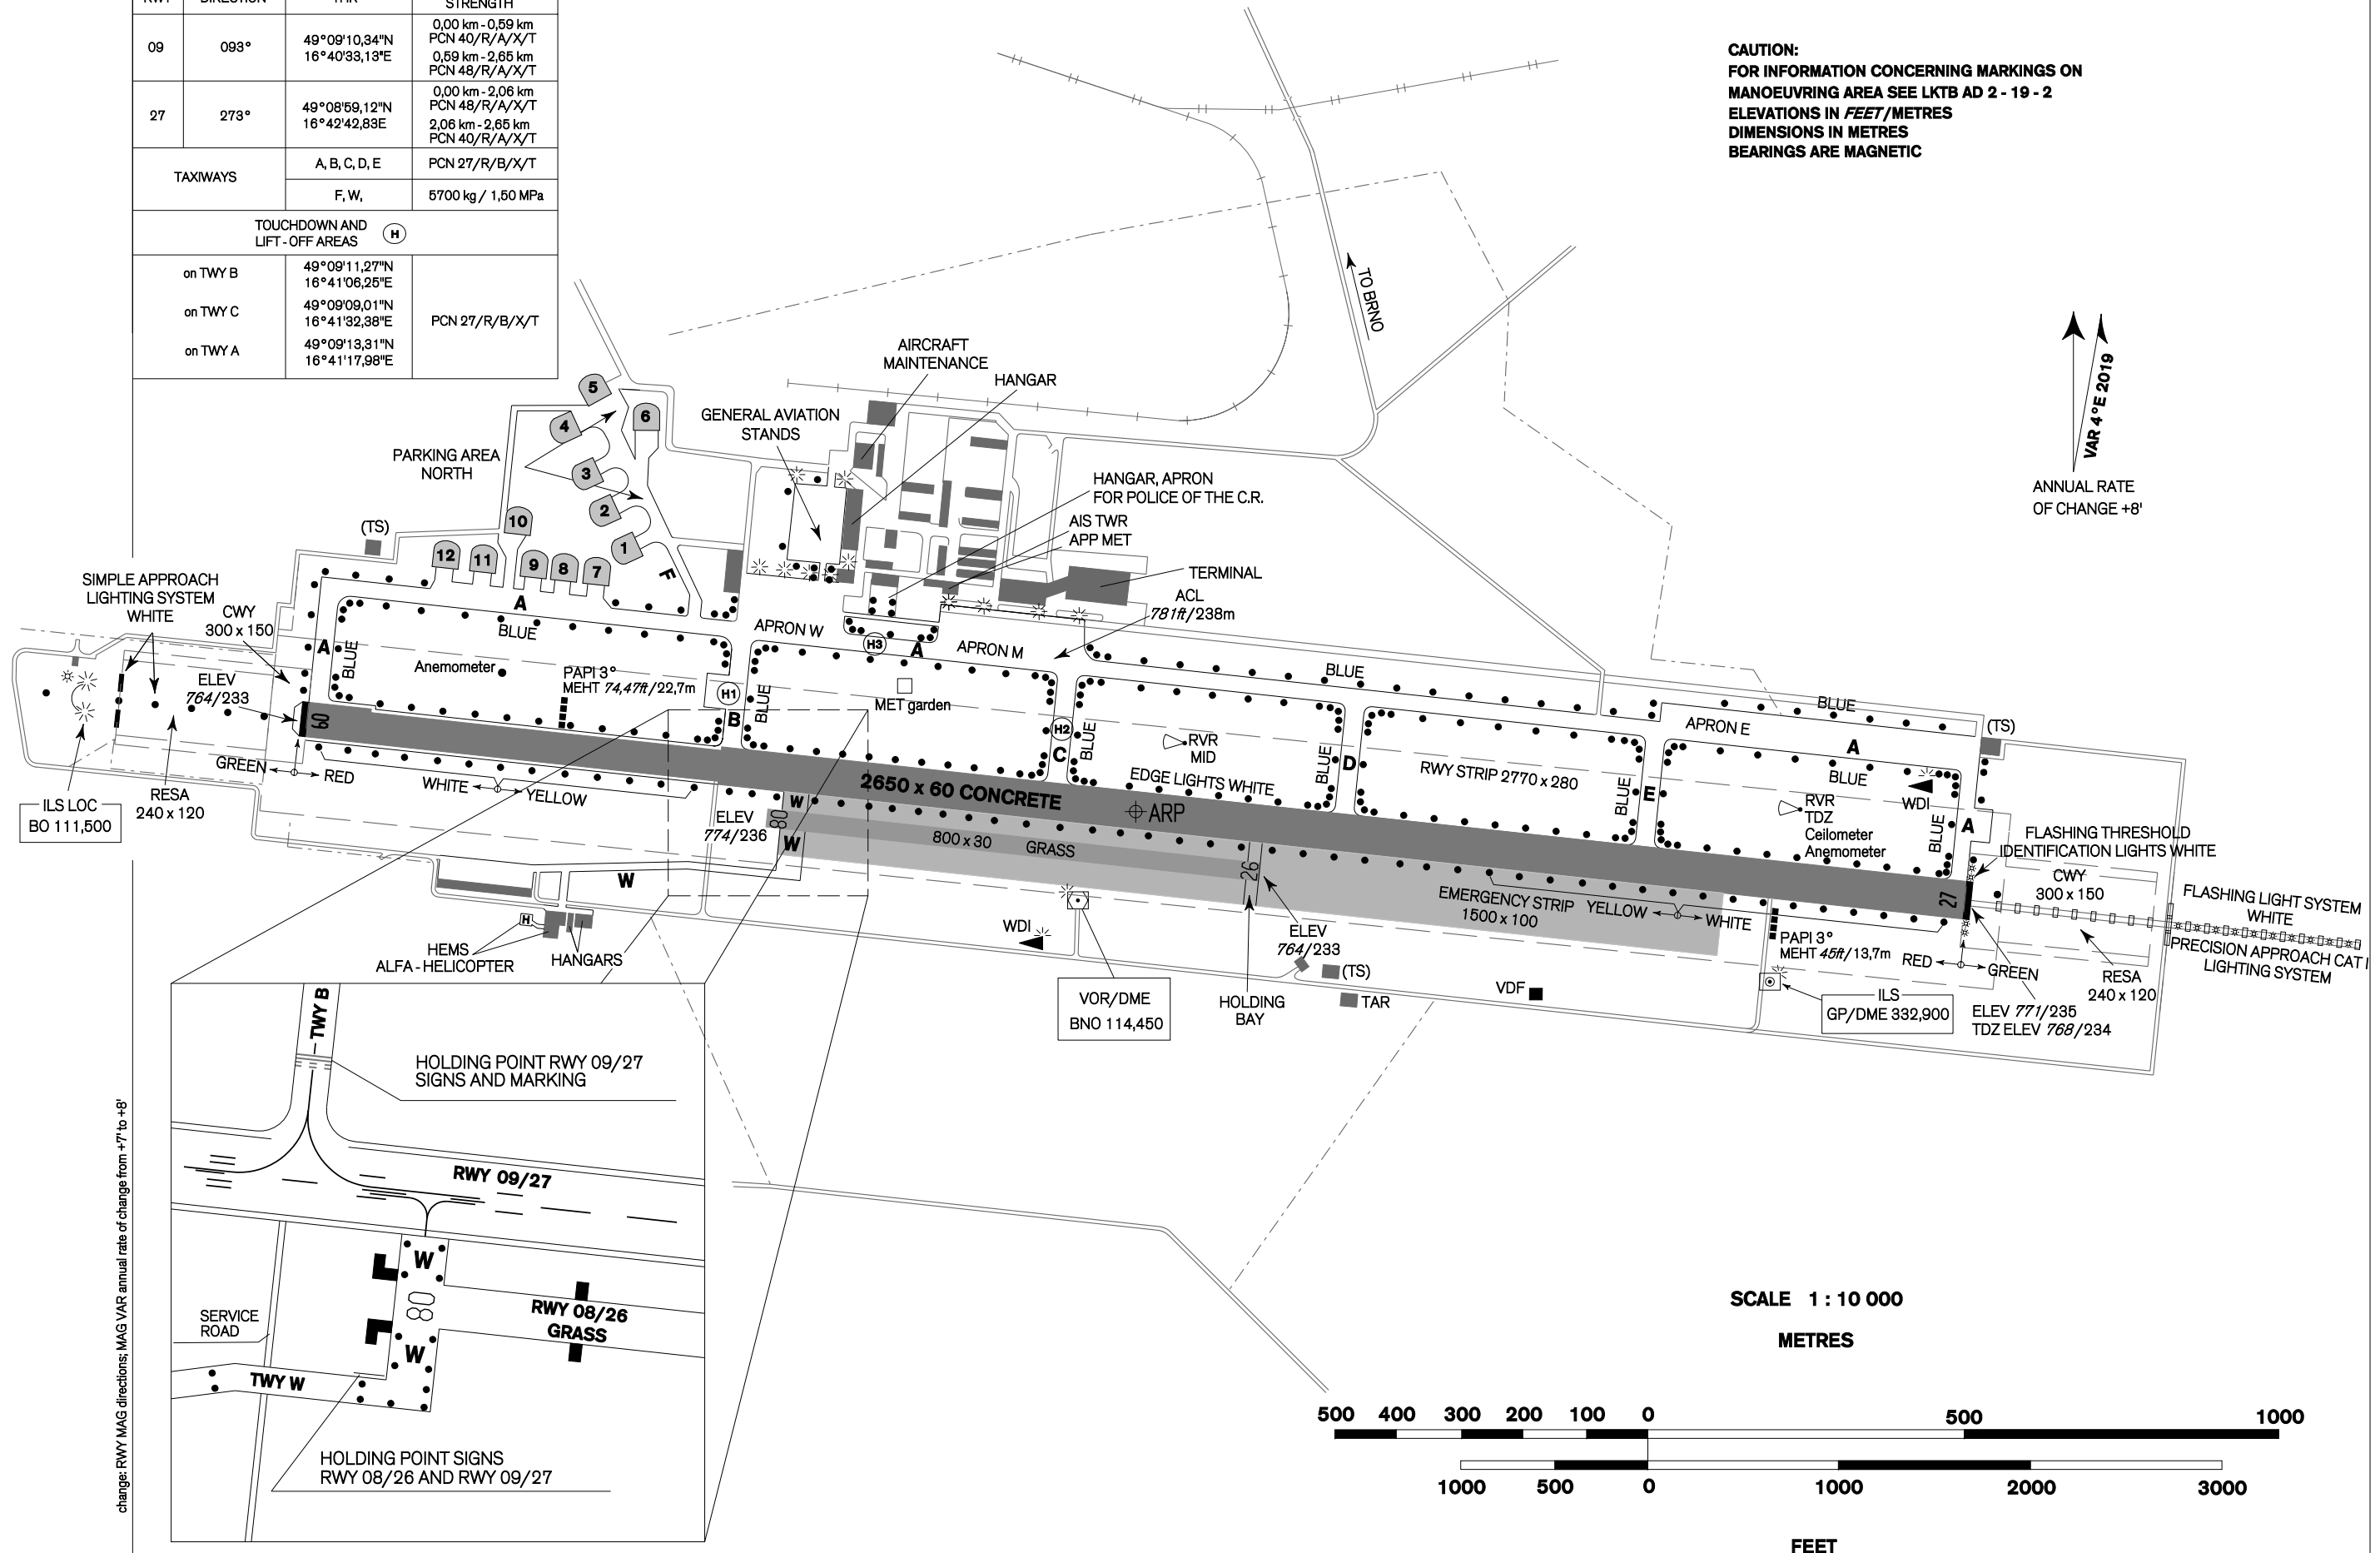

change: RWY MAG directions; MAG VAR annual rate of change from +7' to +8'

# AERODROME CHART - ICAO - MARKINGS ON MANOEUVRING AREA

## BRNO / Tuřany

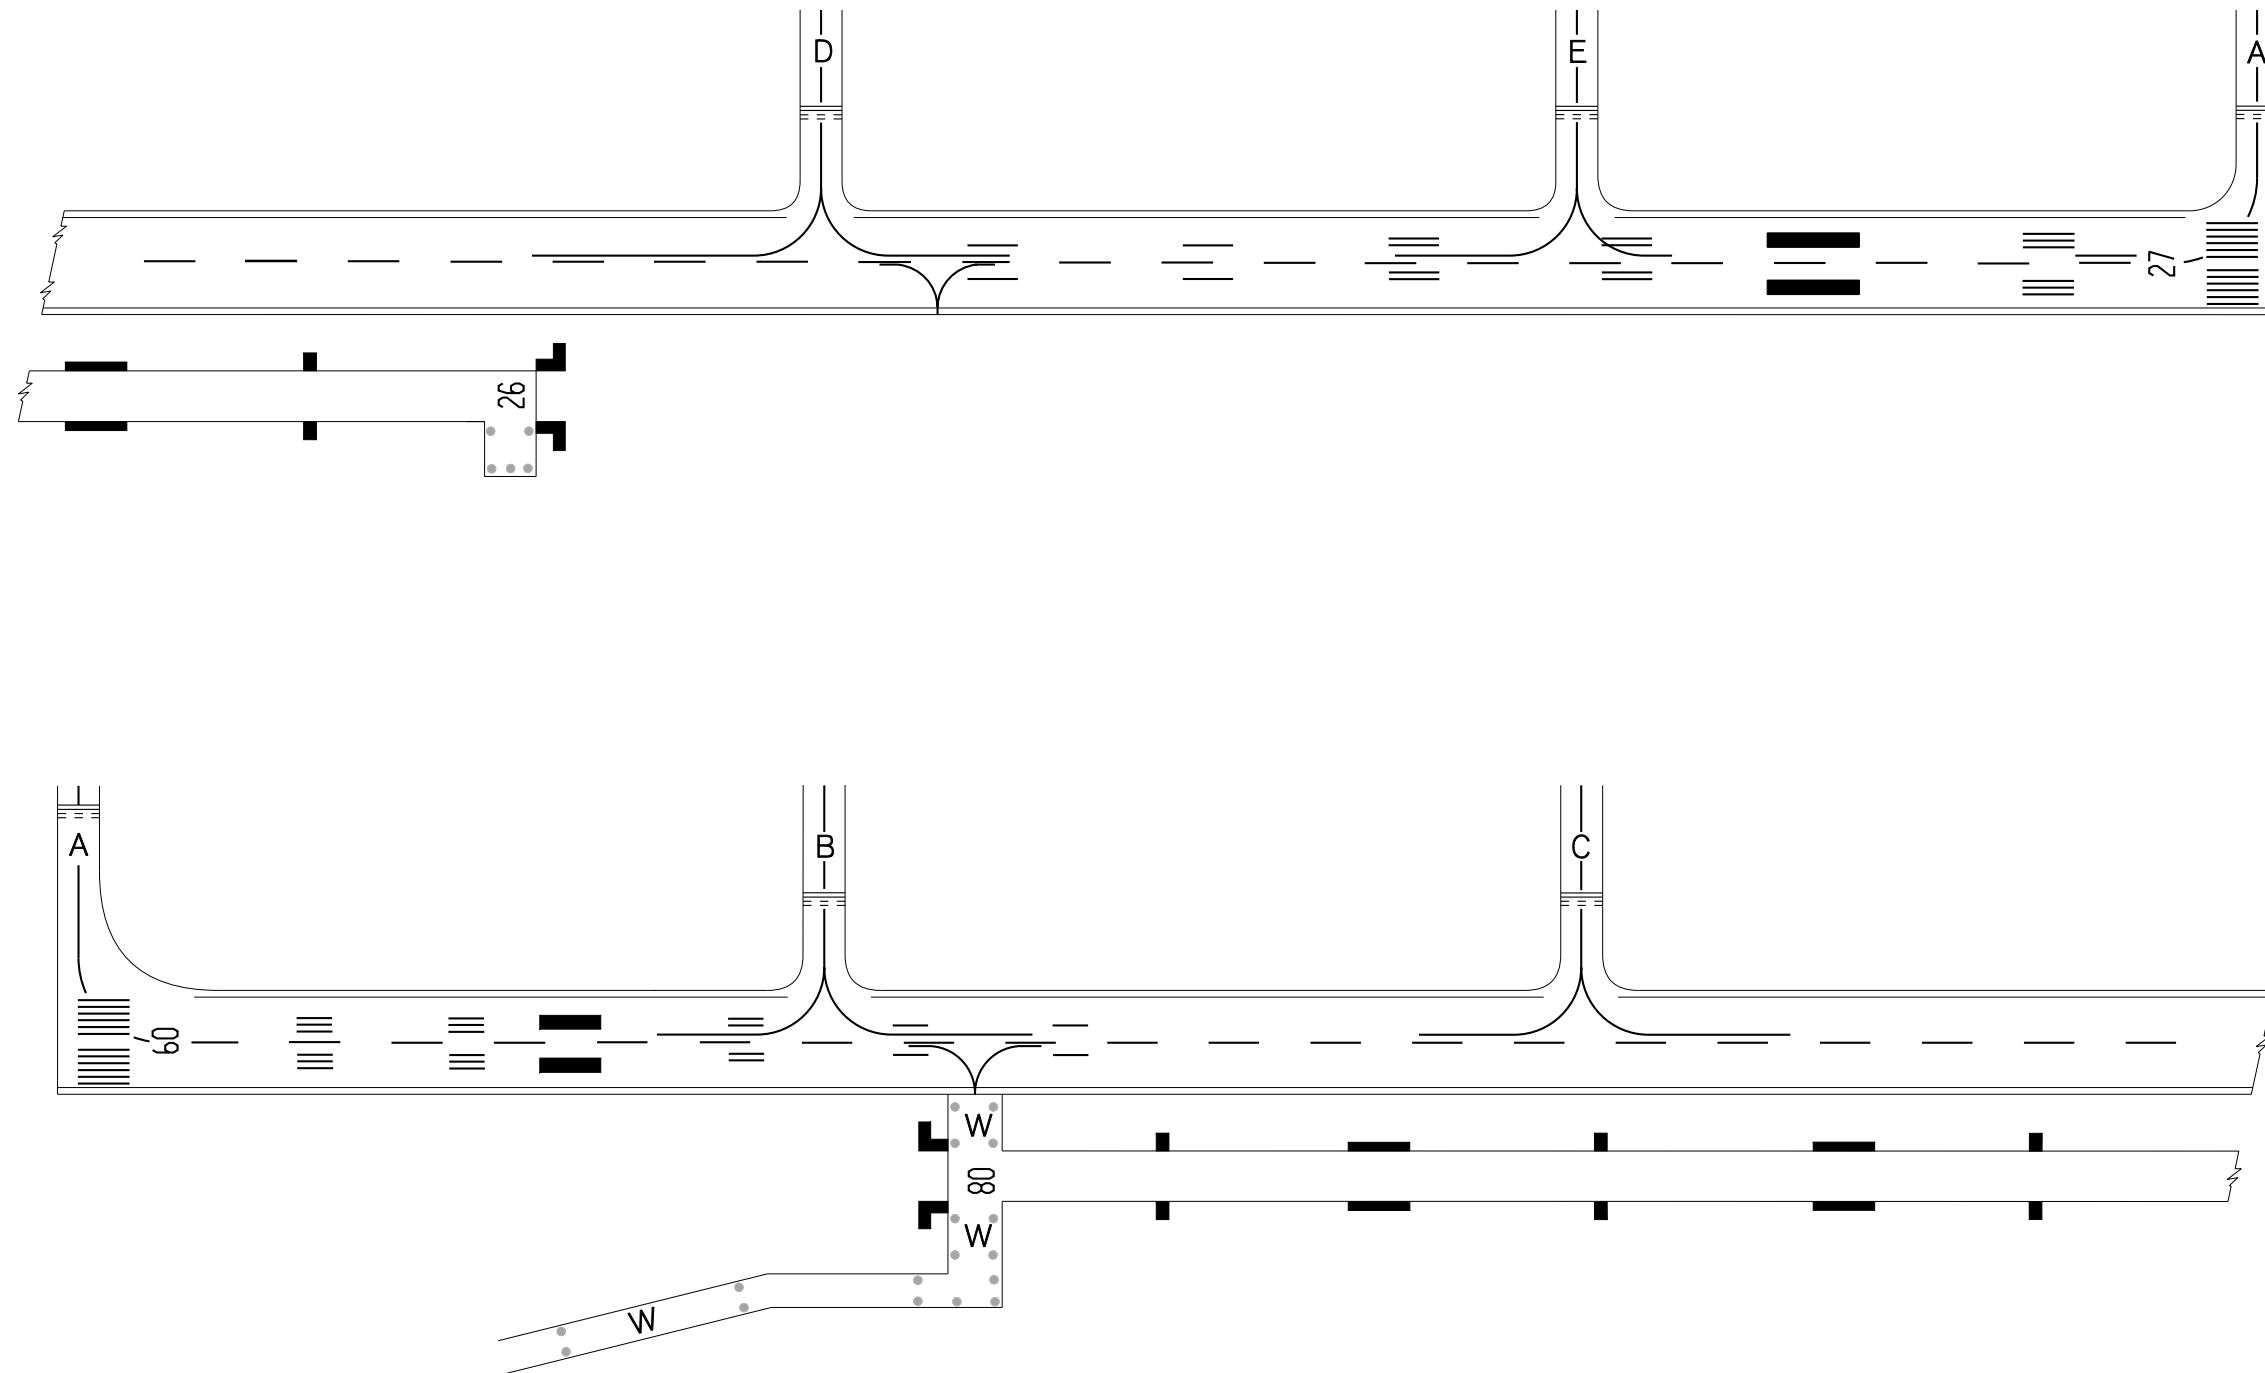

change: markings on MANOEUVRING AREA on RWY 09